


NOTES
 ALL RESISTORS 1/4W UNLESS NOTED
 ALL CAPACITORS IN MFD UNLESS NOTED
 ALL DIODES IN 4148 UNLESS NOTED
 LAST REF. DESIGNATOR USED:
 R69 C48 CR31 Q13 U2 VR2
 VOLTAGES MAY VARY FROM UNIT TO UNIT
 CIRCUITRY PATENTS APPLIED FOR AND PENDING

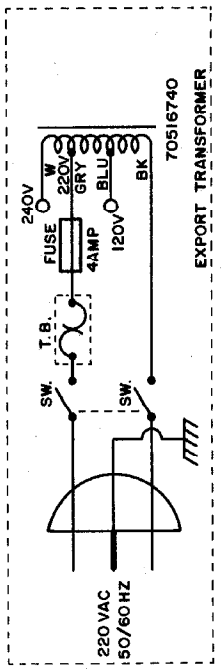


REVISED 2/23/83 R24
 PEAVEY ELECTRONICS CORP.
 MERIDIAN, MS.
 DRAWN BY ~~RS~~ DATE 2-16-81
 C.B. CHECK ~~RS~~
 CHECK BY ~~RS~~
 APPR. BY ~~RS~~


400BH MODULE
 BD.#99009018
 (11/24/80)

P/N 81505000

COPYRIGHT 1981 PRINTED IN U.S.A.

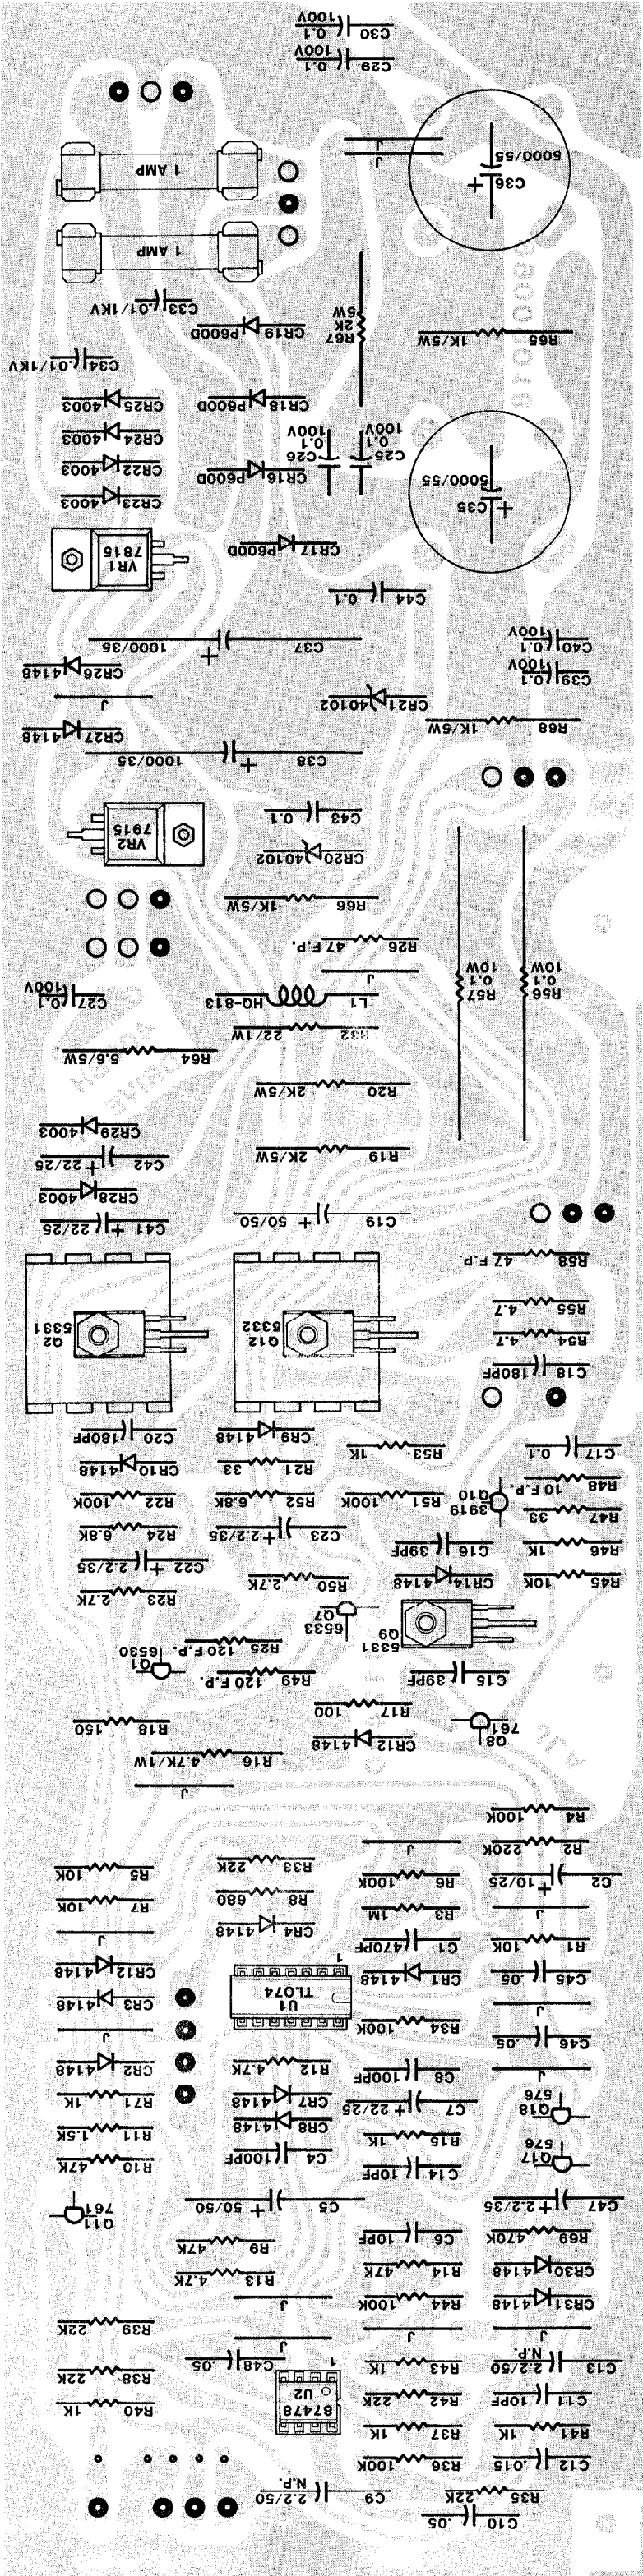

400BH DRIVE BD.

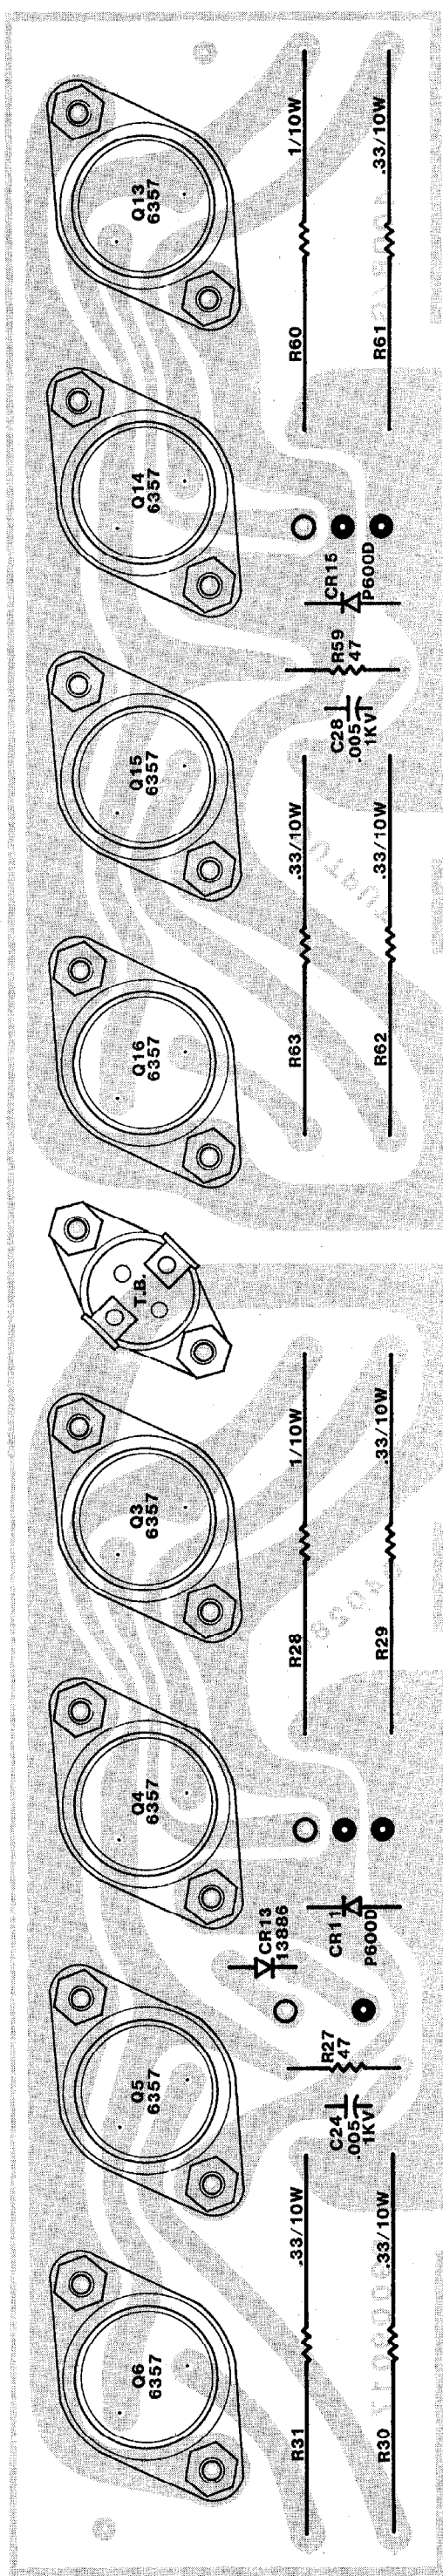

400BH OUTPUT BD.