



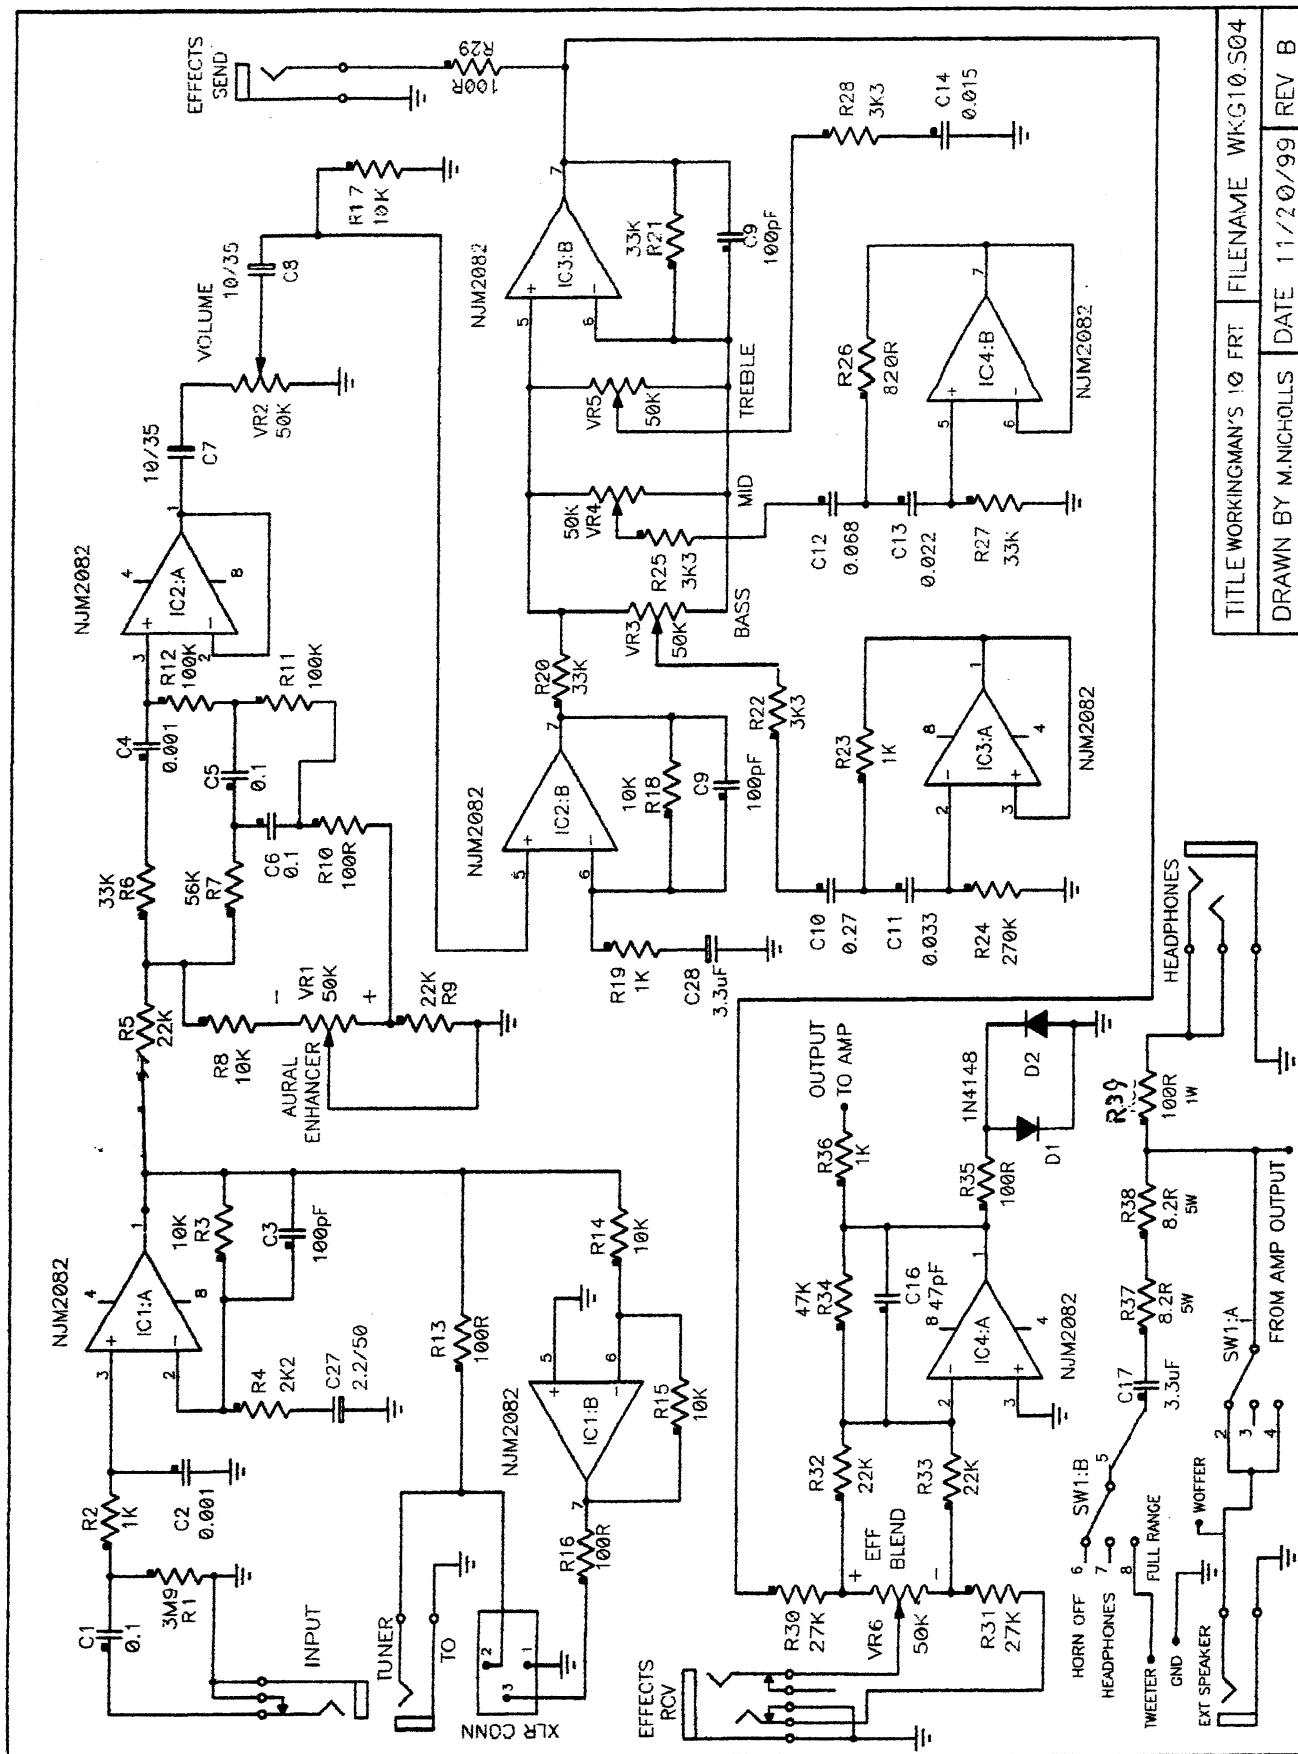

TITLE WORKINGMAN'S 10 FRT	FILENAME WK-G10.S04
DRAWN BY M.NICHOLLS	DATE 11/20/99
REV B	

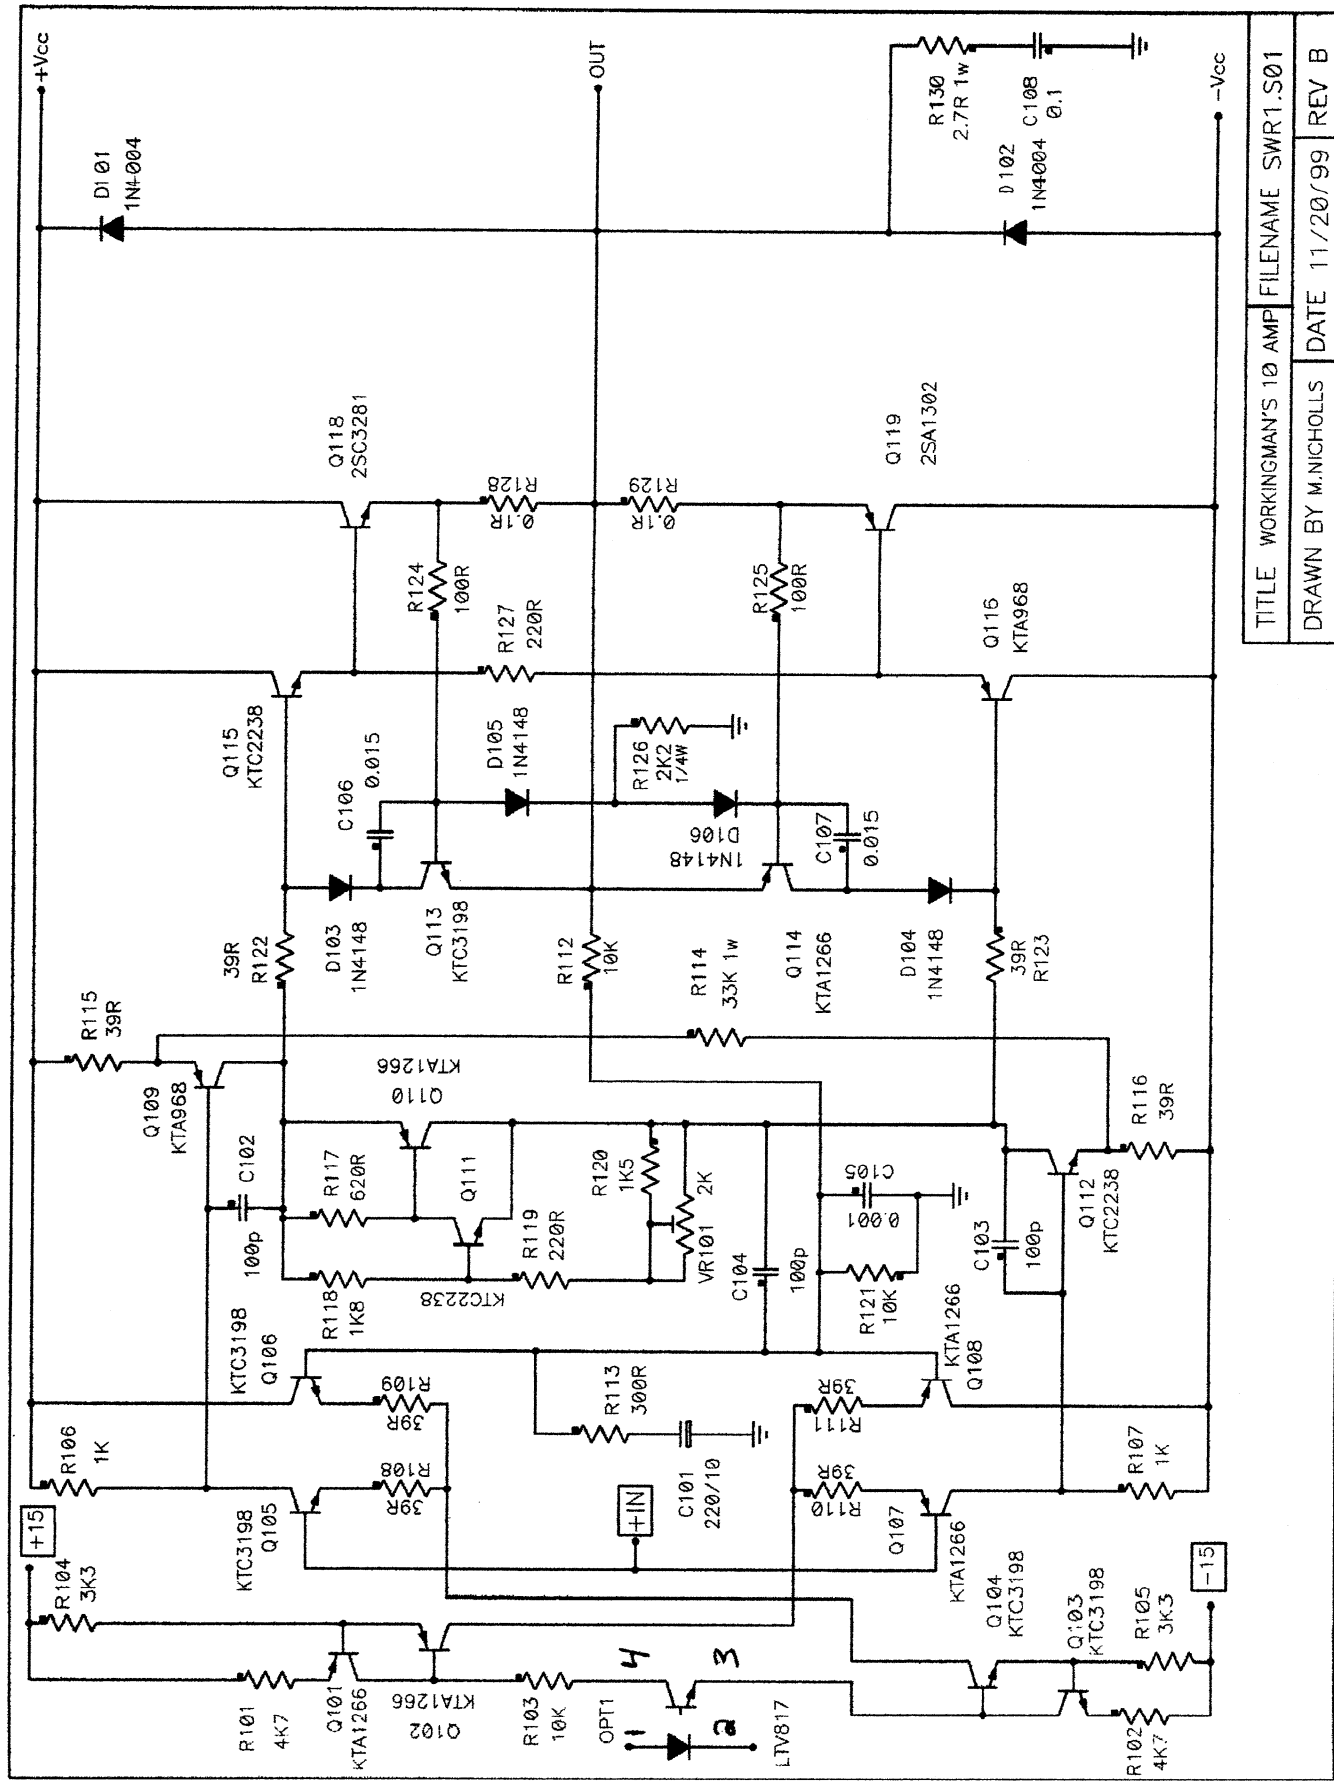

TITLE WORKINGMAN'S 10 AMP	FILENAME SWR1.S01
DRAWN BY M.NICHOLLS	DATE 11/20/99
REV B	