






# COMPONENT MAP

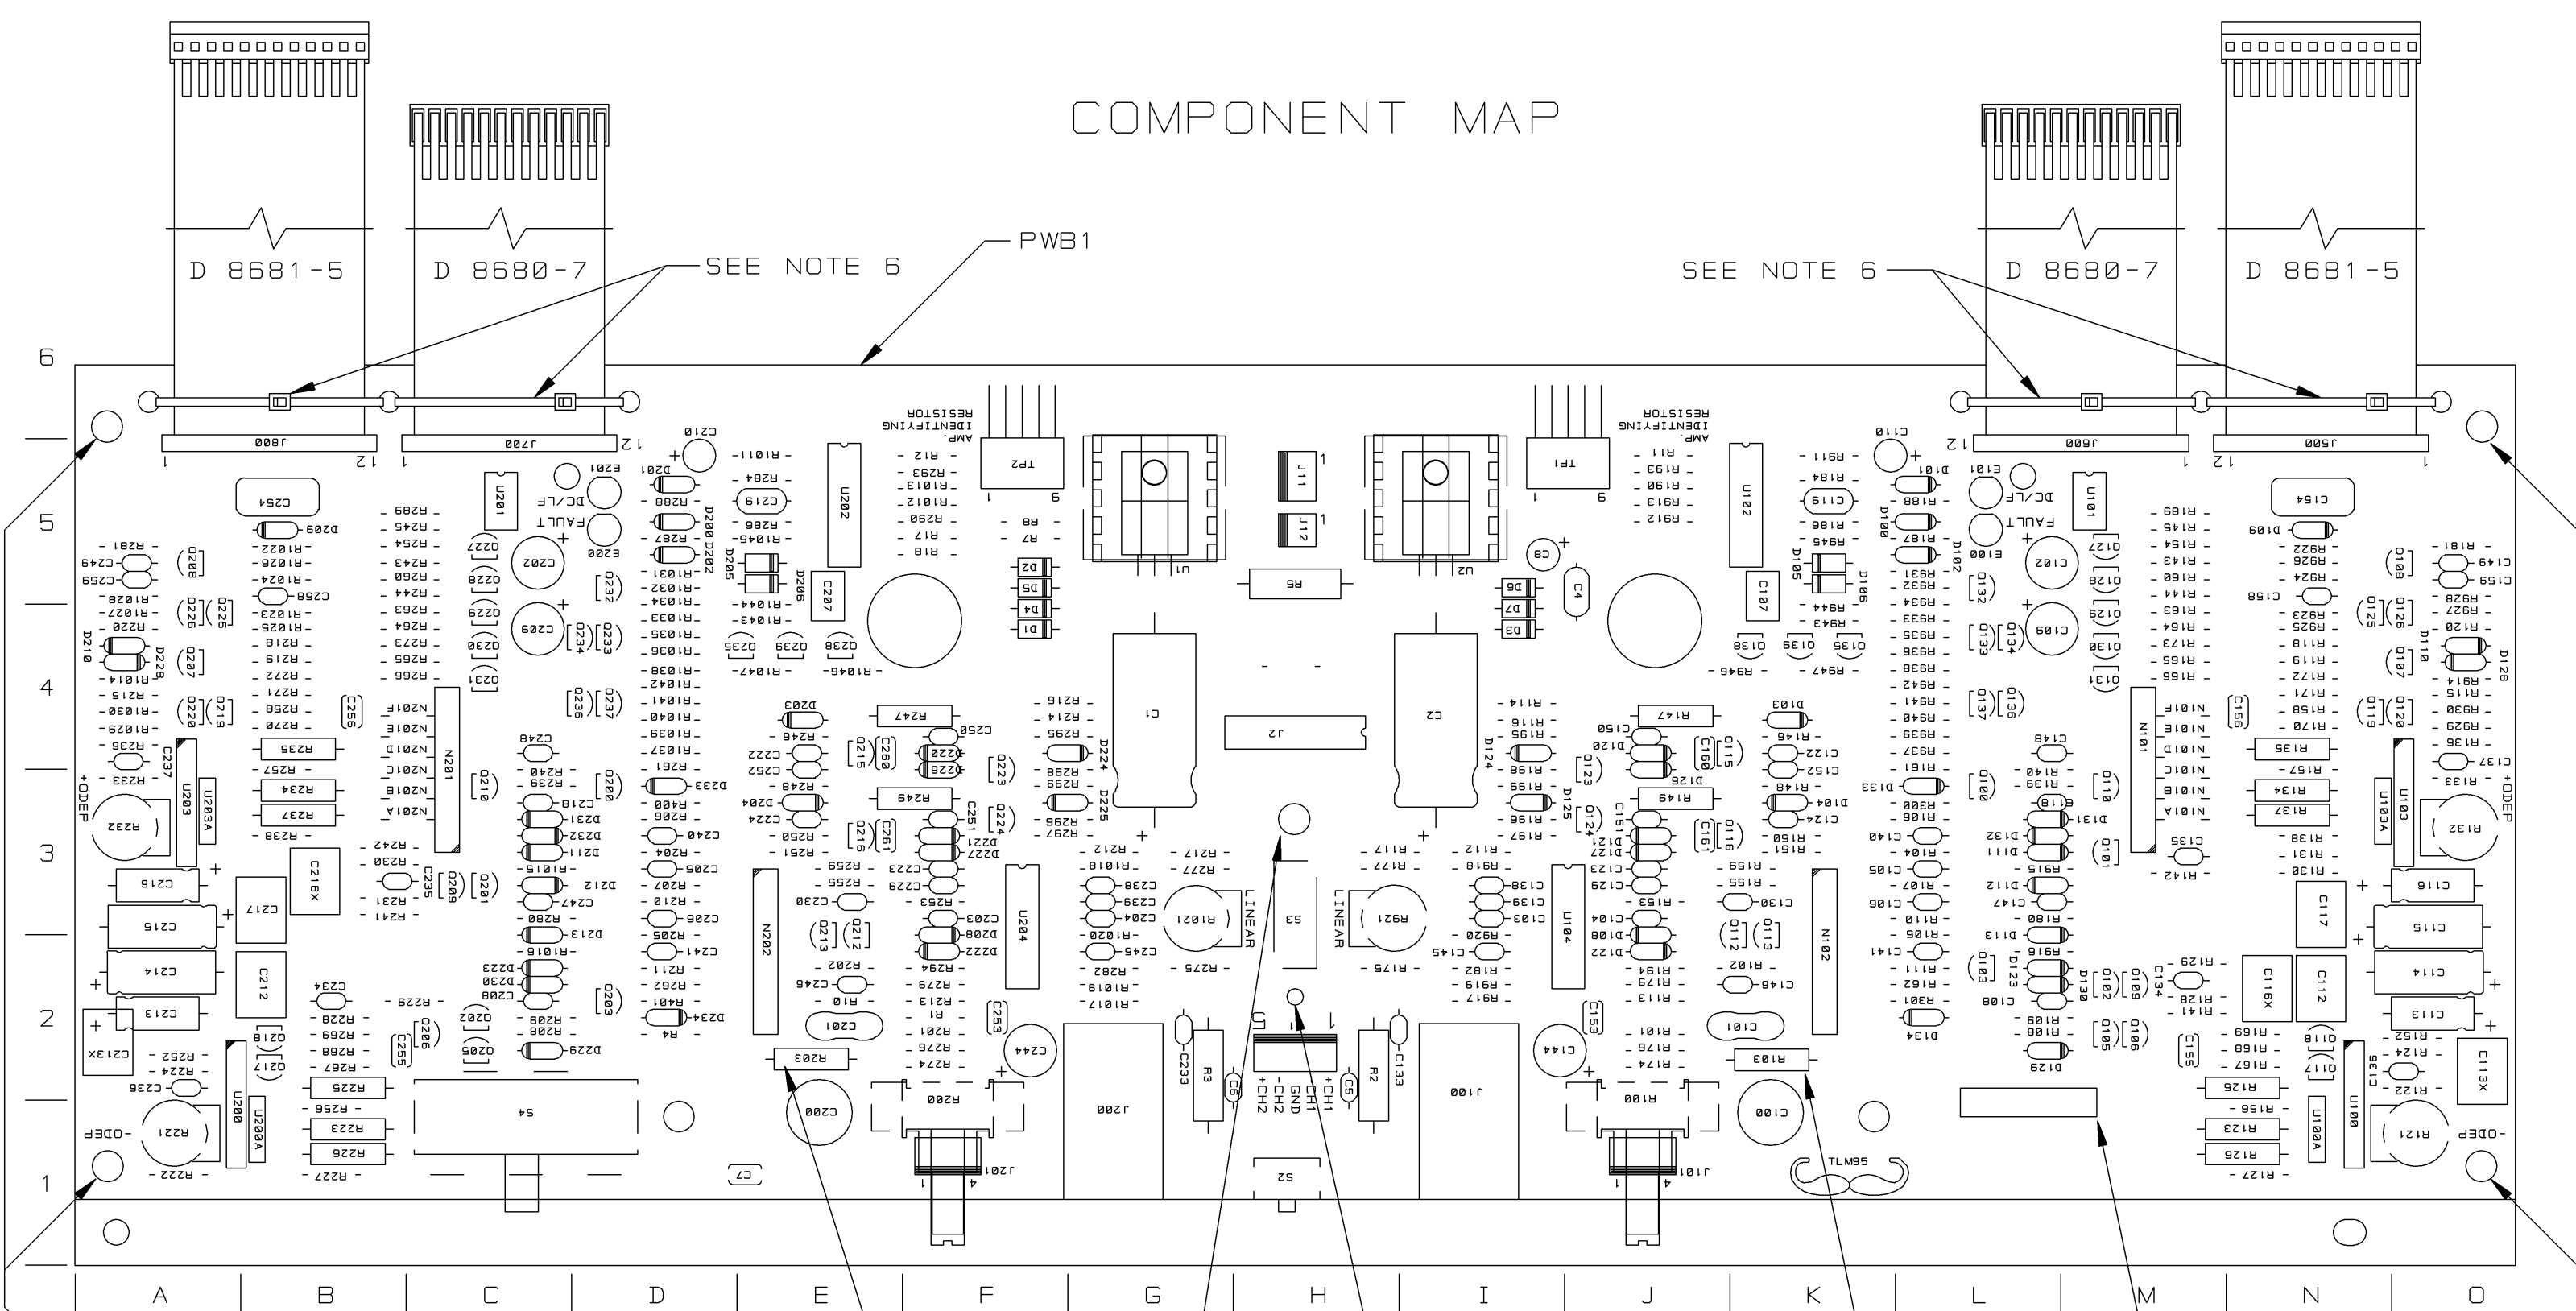

SEE NOTE 5

SEE NOTE 13

R203  
SEE NOTE 13  
AND FIGURE 1

SEE NOTE 5

SEE NOTE 7

R103  
SEE NOTE 13  
AND FIGURE 1

SEE NOTE 5

SEE NOTE 15  
HW16

FIGURE 1



R103/R203  
LEAD HOLES

UNCONTROLLED  
UNLESS OTHERWISE MARKED IN RED INK BY CM AS A CONTROLLED COPY, COPIES OF THESE DOCUMENTS INCLUDING ASSOCIATED ELECTRONIC REPRODUCTIONS ARE FOR REFERENCE ONLY.

THESE DRAWINGS AND SPECIFICATIONS ARE THE PROPERTY OF CROWN INTERNATIONAL, INC. AND SHALL NOT BE REPRODUCED, COPIED, OR USED AS THE BASIS FOR THE MANUFACTURE OR SALE OF APPARATUS OR DEVICES WITHOUT PERMISSION.

SIZE B	DWG NO. 127306-2	REV D
SCALE NONE	PROJ NO. MD33750	SHEET 3 OF 3